


# MSG PERIMETER LAYOUT

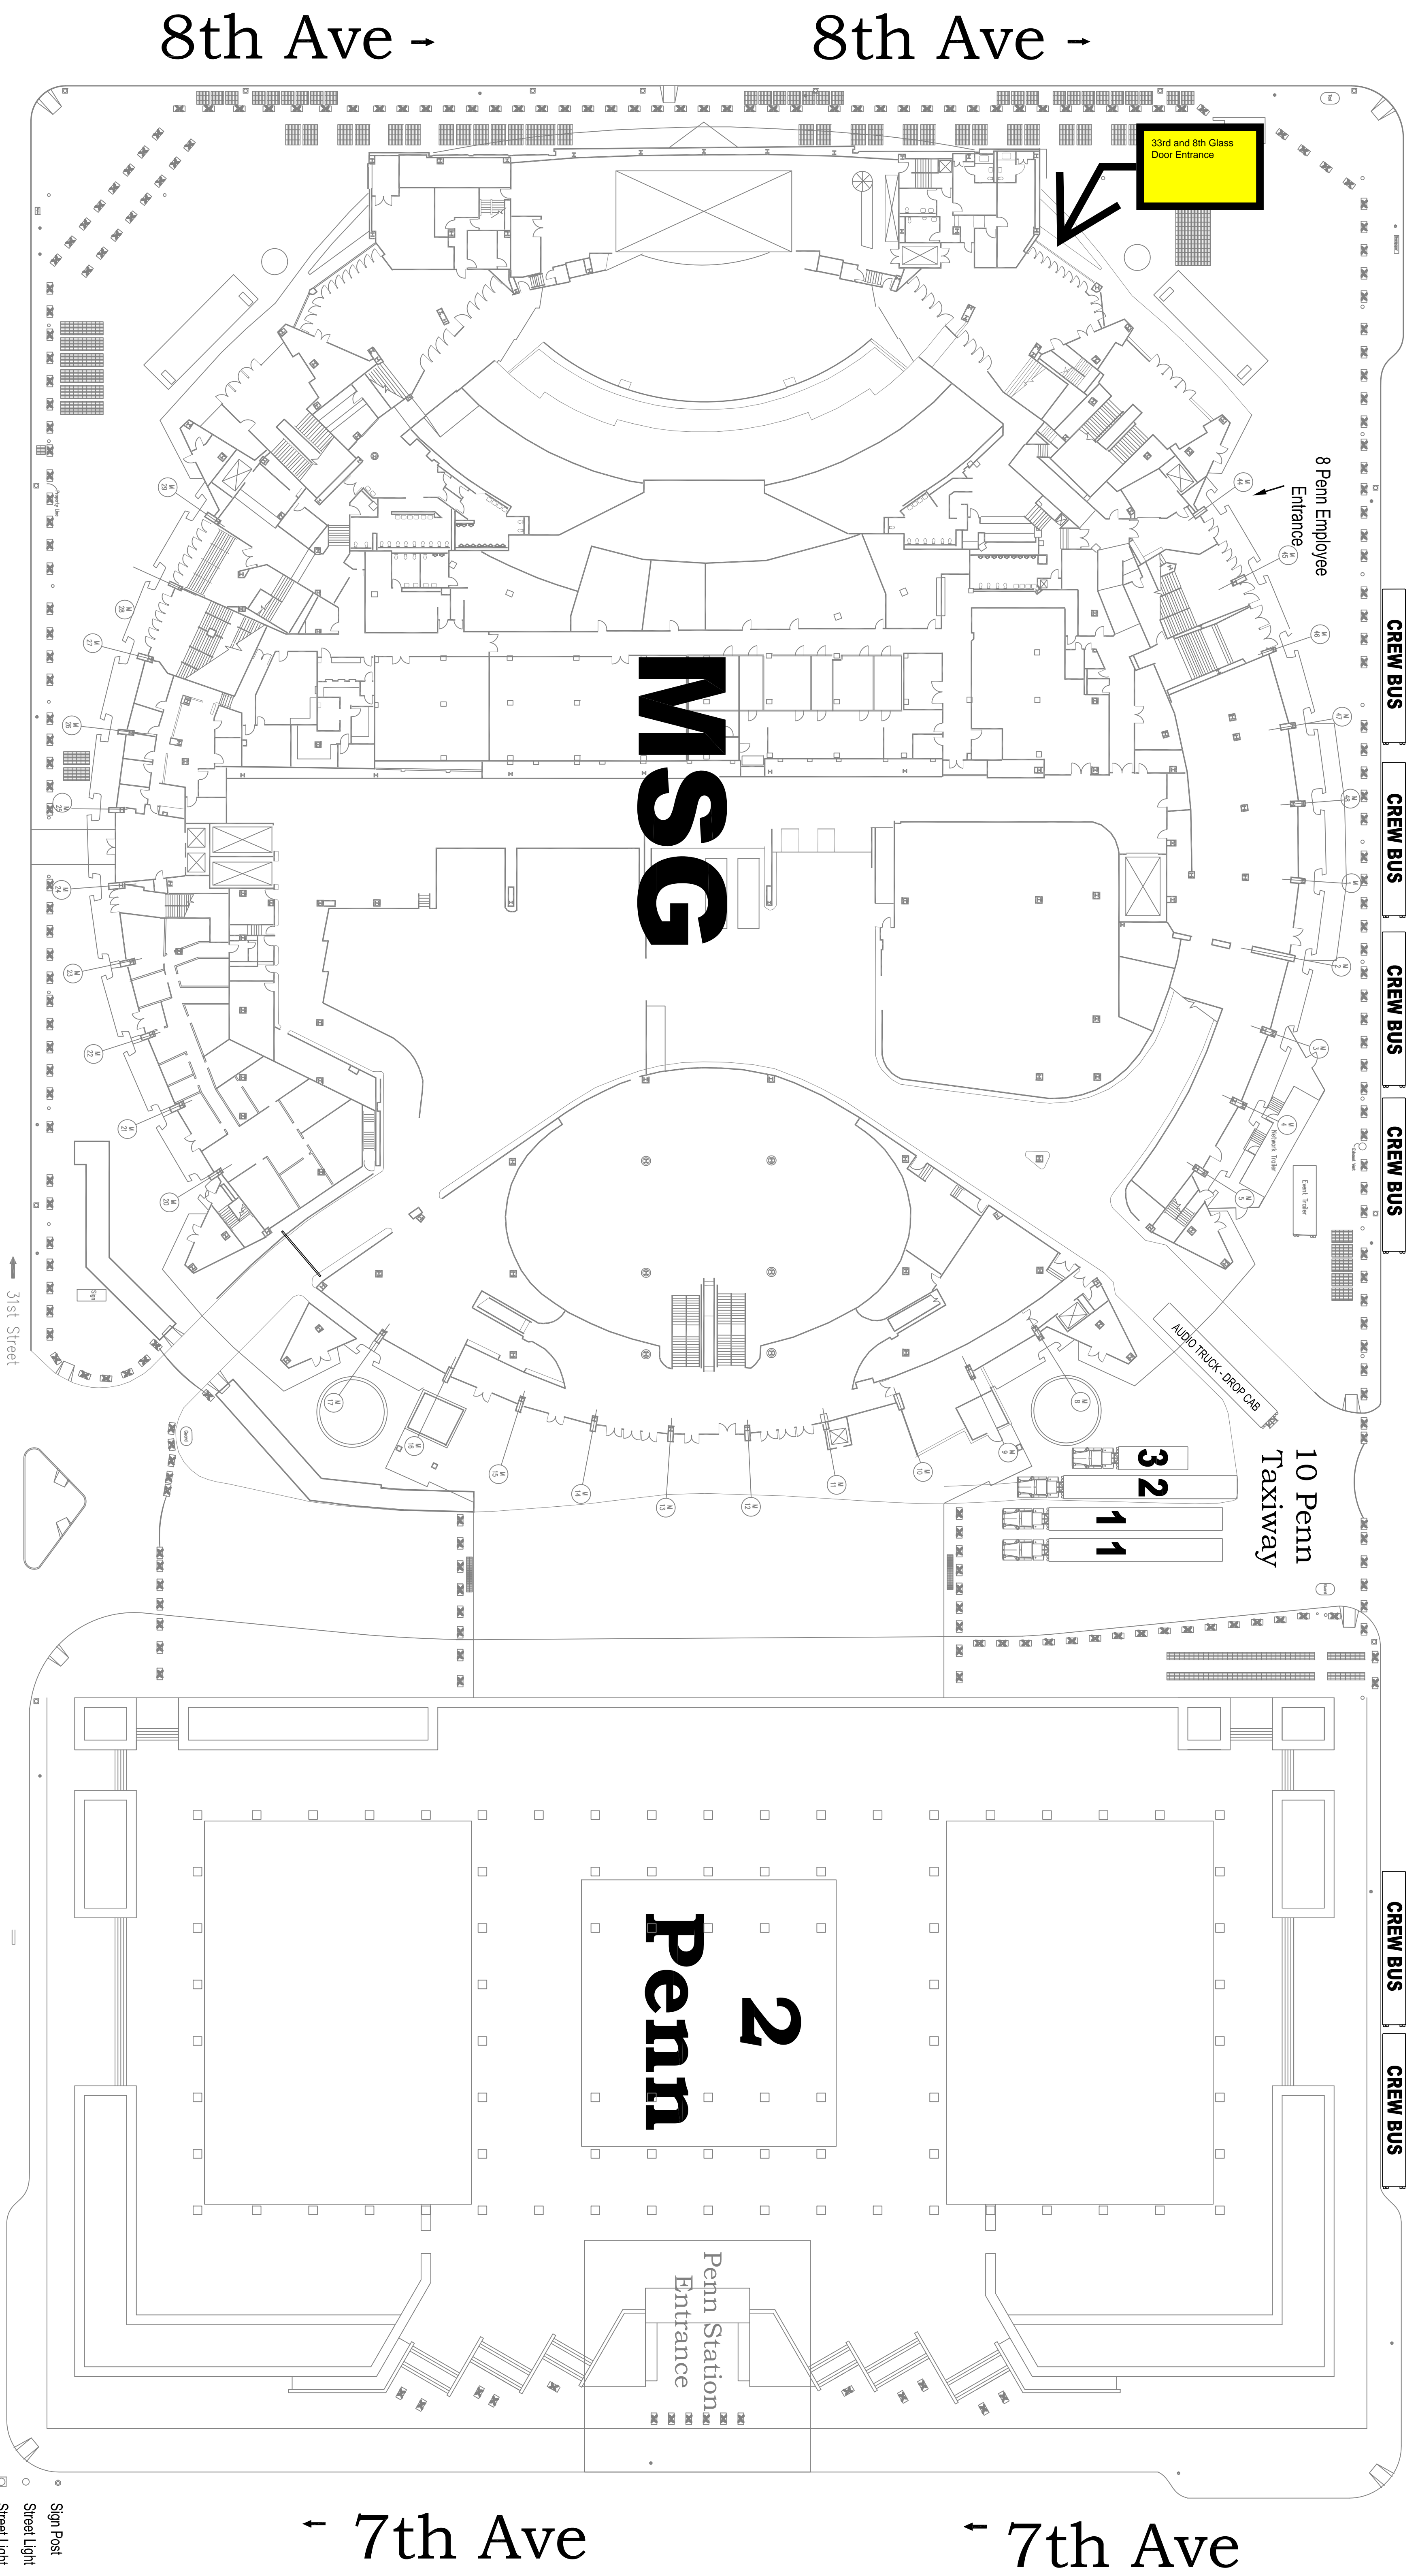

8th Ave →

8th Ave →

← 33rd Street

CREW BUS CREW BUS CREW BUS CREW BUS

← 33rd Street

CREW BUS CREW BUS

← 31st Street

← 31st Street

← 31st Street

← 7th Ave

← 7th Ave

↑ N

- Sign Post
- Street Light
- Security Planter
- 1/2" Wire
- Cable

DRAWN BY: D5  
REVISED: 03-16-09  
DATE: 03-16-09

PDF COPY

MSG PERIMETER LAYOUT  
THE EXPO CENTER @ MADISON SQUARE GARDEN